



PROPOSED PARTITION PLAT
 LOCATED IN THE NW 1/4 OF SECTION 7, T13S, R11W, W.M.
 LINCOLN COUNTY, OREGON
 (13-11-07-B TAX LOT 2500)
 OCTOBER 12, 2017

© 2017
 GARY NYHUS
 L.S.P. - 31-537

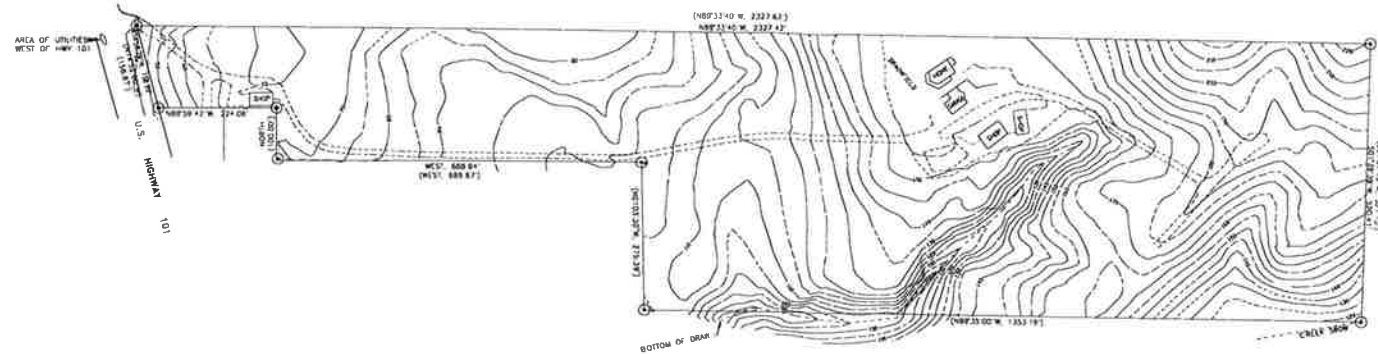


PREPARED FOR OSU

OWNERS:
 ALVIN G. AND BONITA J. BOLDT
 939 NW WENGER LANE
 SEAL ROCK, OREGON
 97376
 541-270-7557

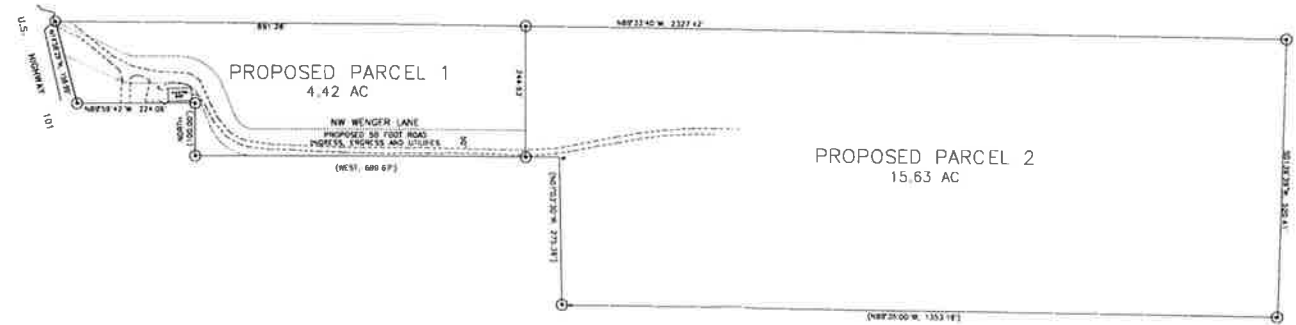



SCALE 1" = 200'

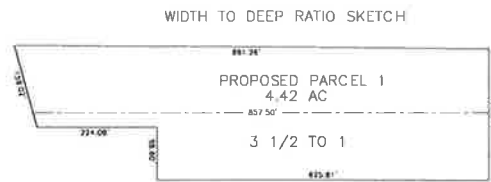

LEGEND

- FOUND SURVEY MONUMENT AS SHOWN
- ⊙ CALCULATED POSITION ONLY
- () RECORD DATA
- EXISTING BUILDING
- - - - - EXISTING FENCE
- ROAD-ASPHALT
- · - · - ROAD-GRAVEL
- · - · - STREAMS

<p>NYHUS SURVEYING INC. -GARY NYHUS- PROFESSIONAL LAND SURVEYOR P.O. BOX 206 740 E. THISSELL RD. TIDEWATER, ORE 97390 (541) 528-3234</p>	CHECKED BY: GKN
	DRAWN BY: GAM
	DATE: 10-12-2017
	SCALE: 1" = 200'
	PROJECT: -----
DRAWN BY: GM MAPPING -GREG MURRY- (541) 528-7062 / B5YPRO	

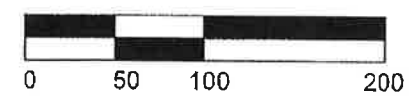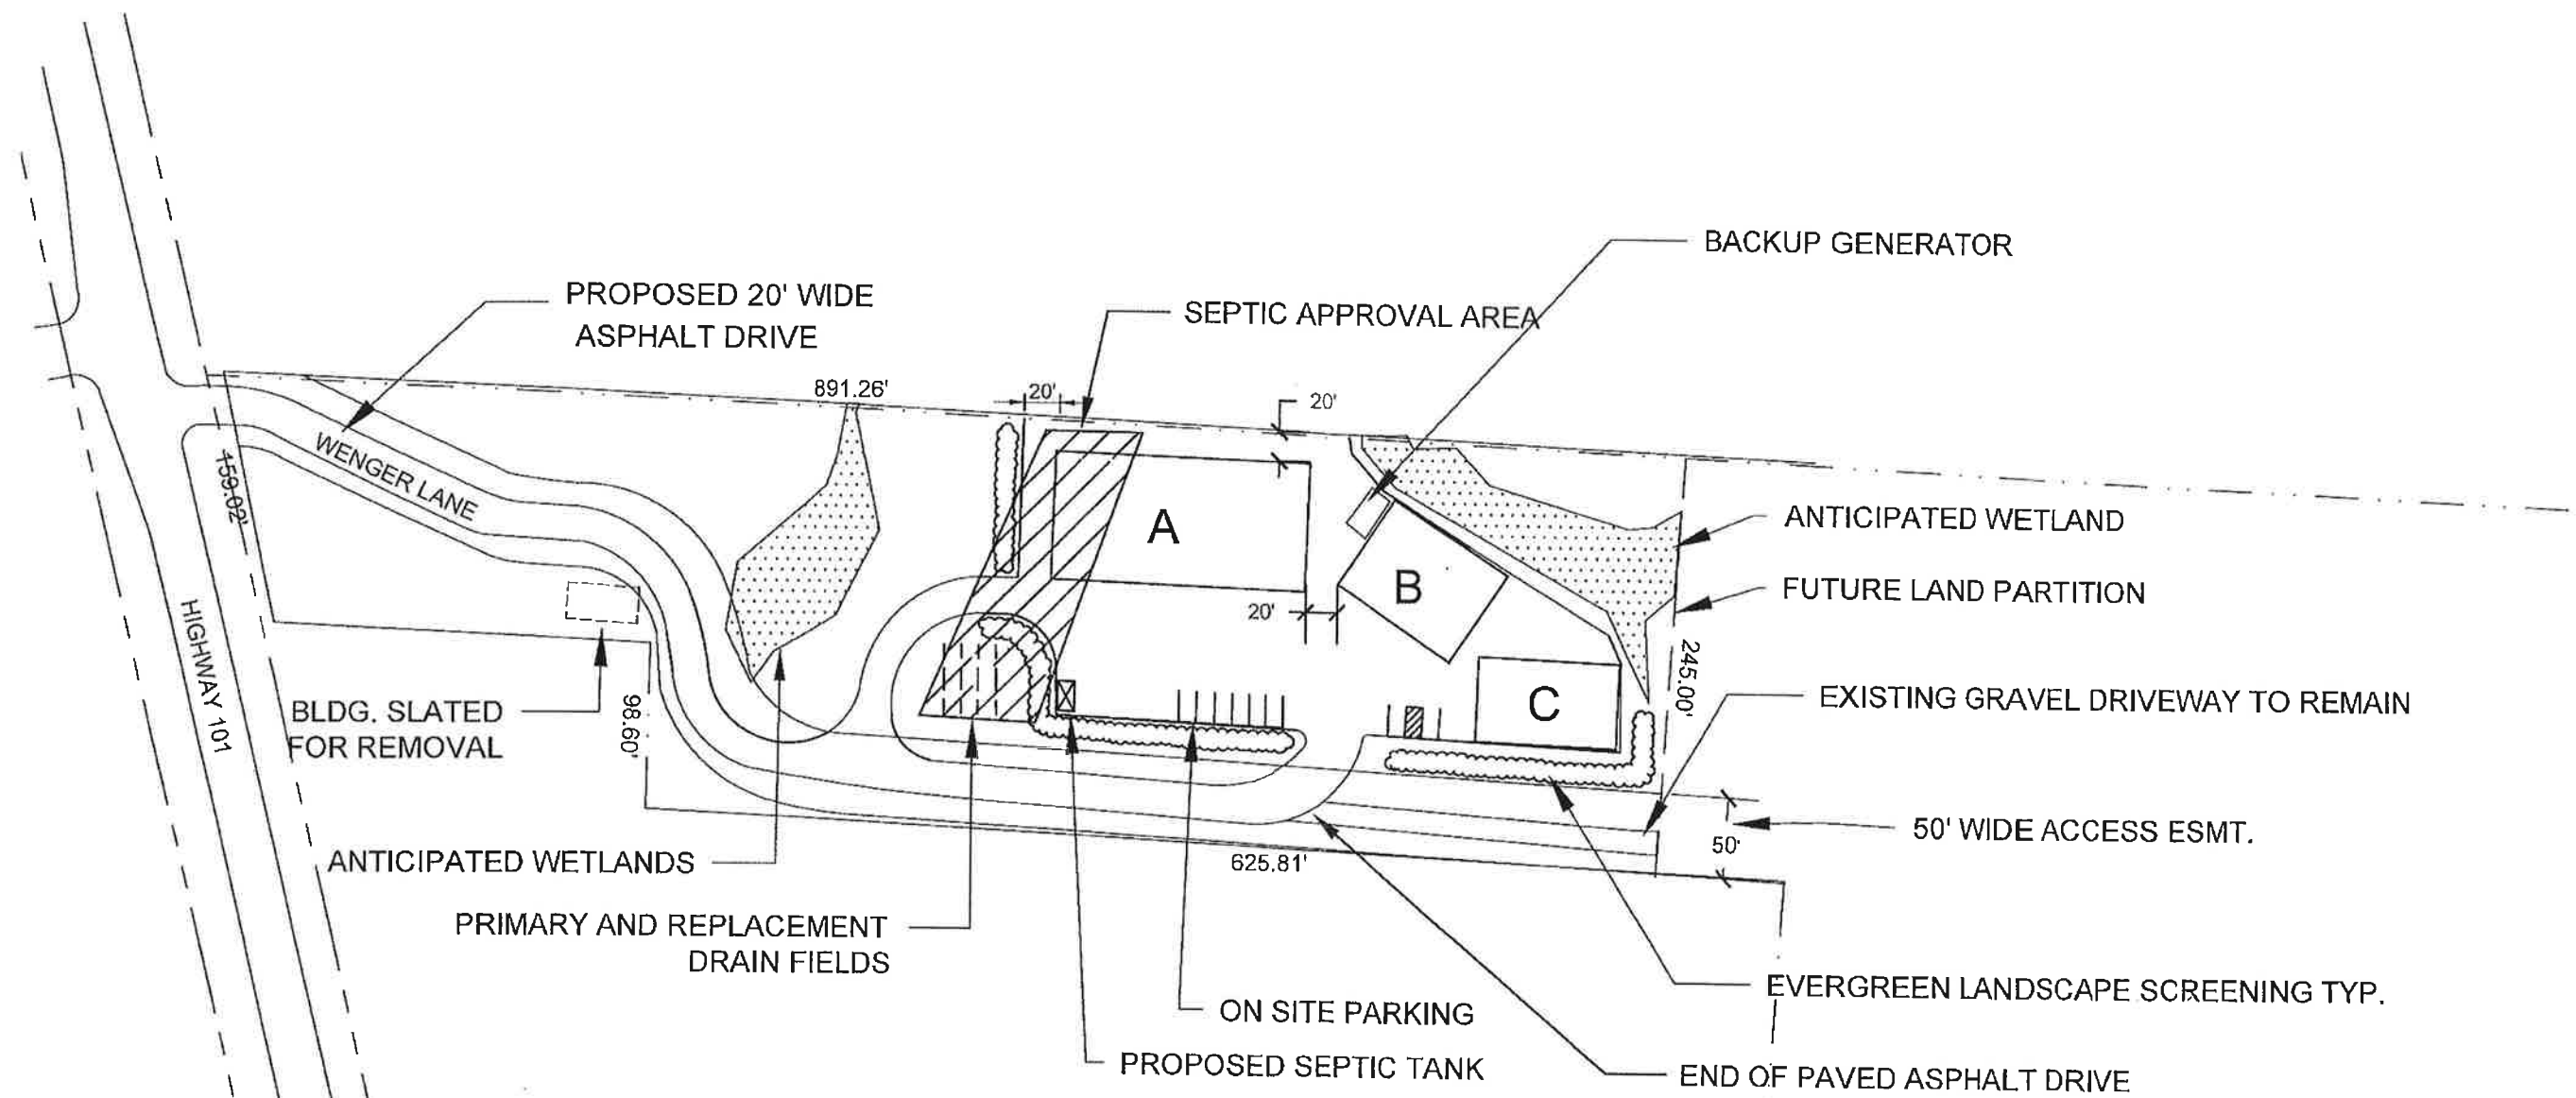

SITE PLAN

PROPERTY DETAILS
 OWNERS: AL & BONNIE BOLDT
 SEAL ROCK, OR 97376
 541-270-7557
 MAP 13.11.07B TAX LOT 2500

LEGEND

- BLDG A- 150' X 75' POWER CONDITIONING
- BLDG B- 80' X 60' PMEC SWITCH GEAR
- BLDG C- 85' X 50' DATA CONT. & COMM. CENTER