


The *PMEC-SETS* Utility Connection and Monitoring Facility site plan on Google Earth.

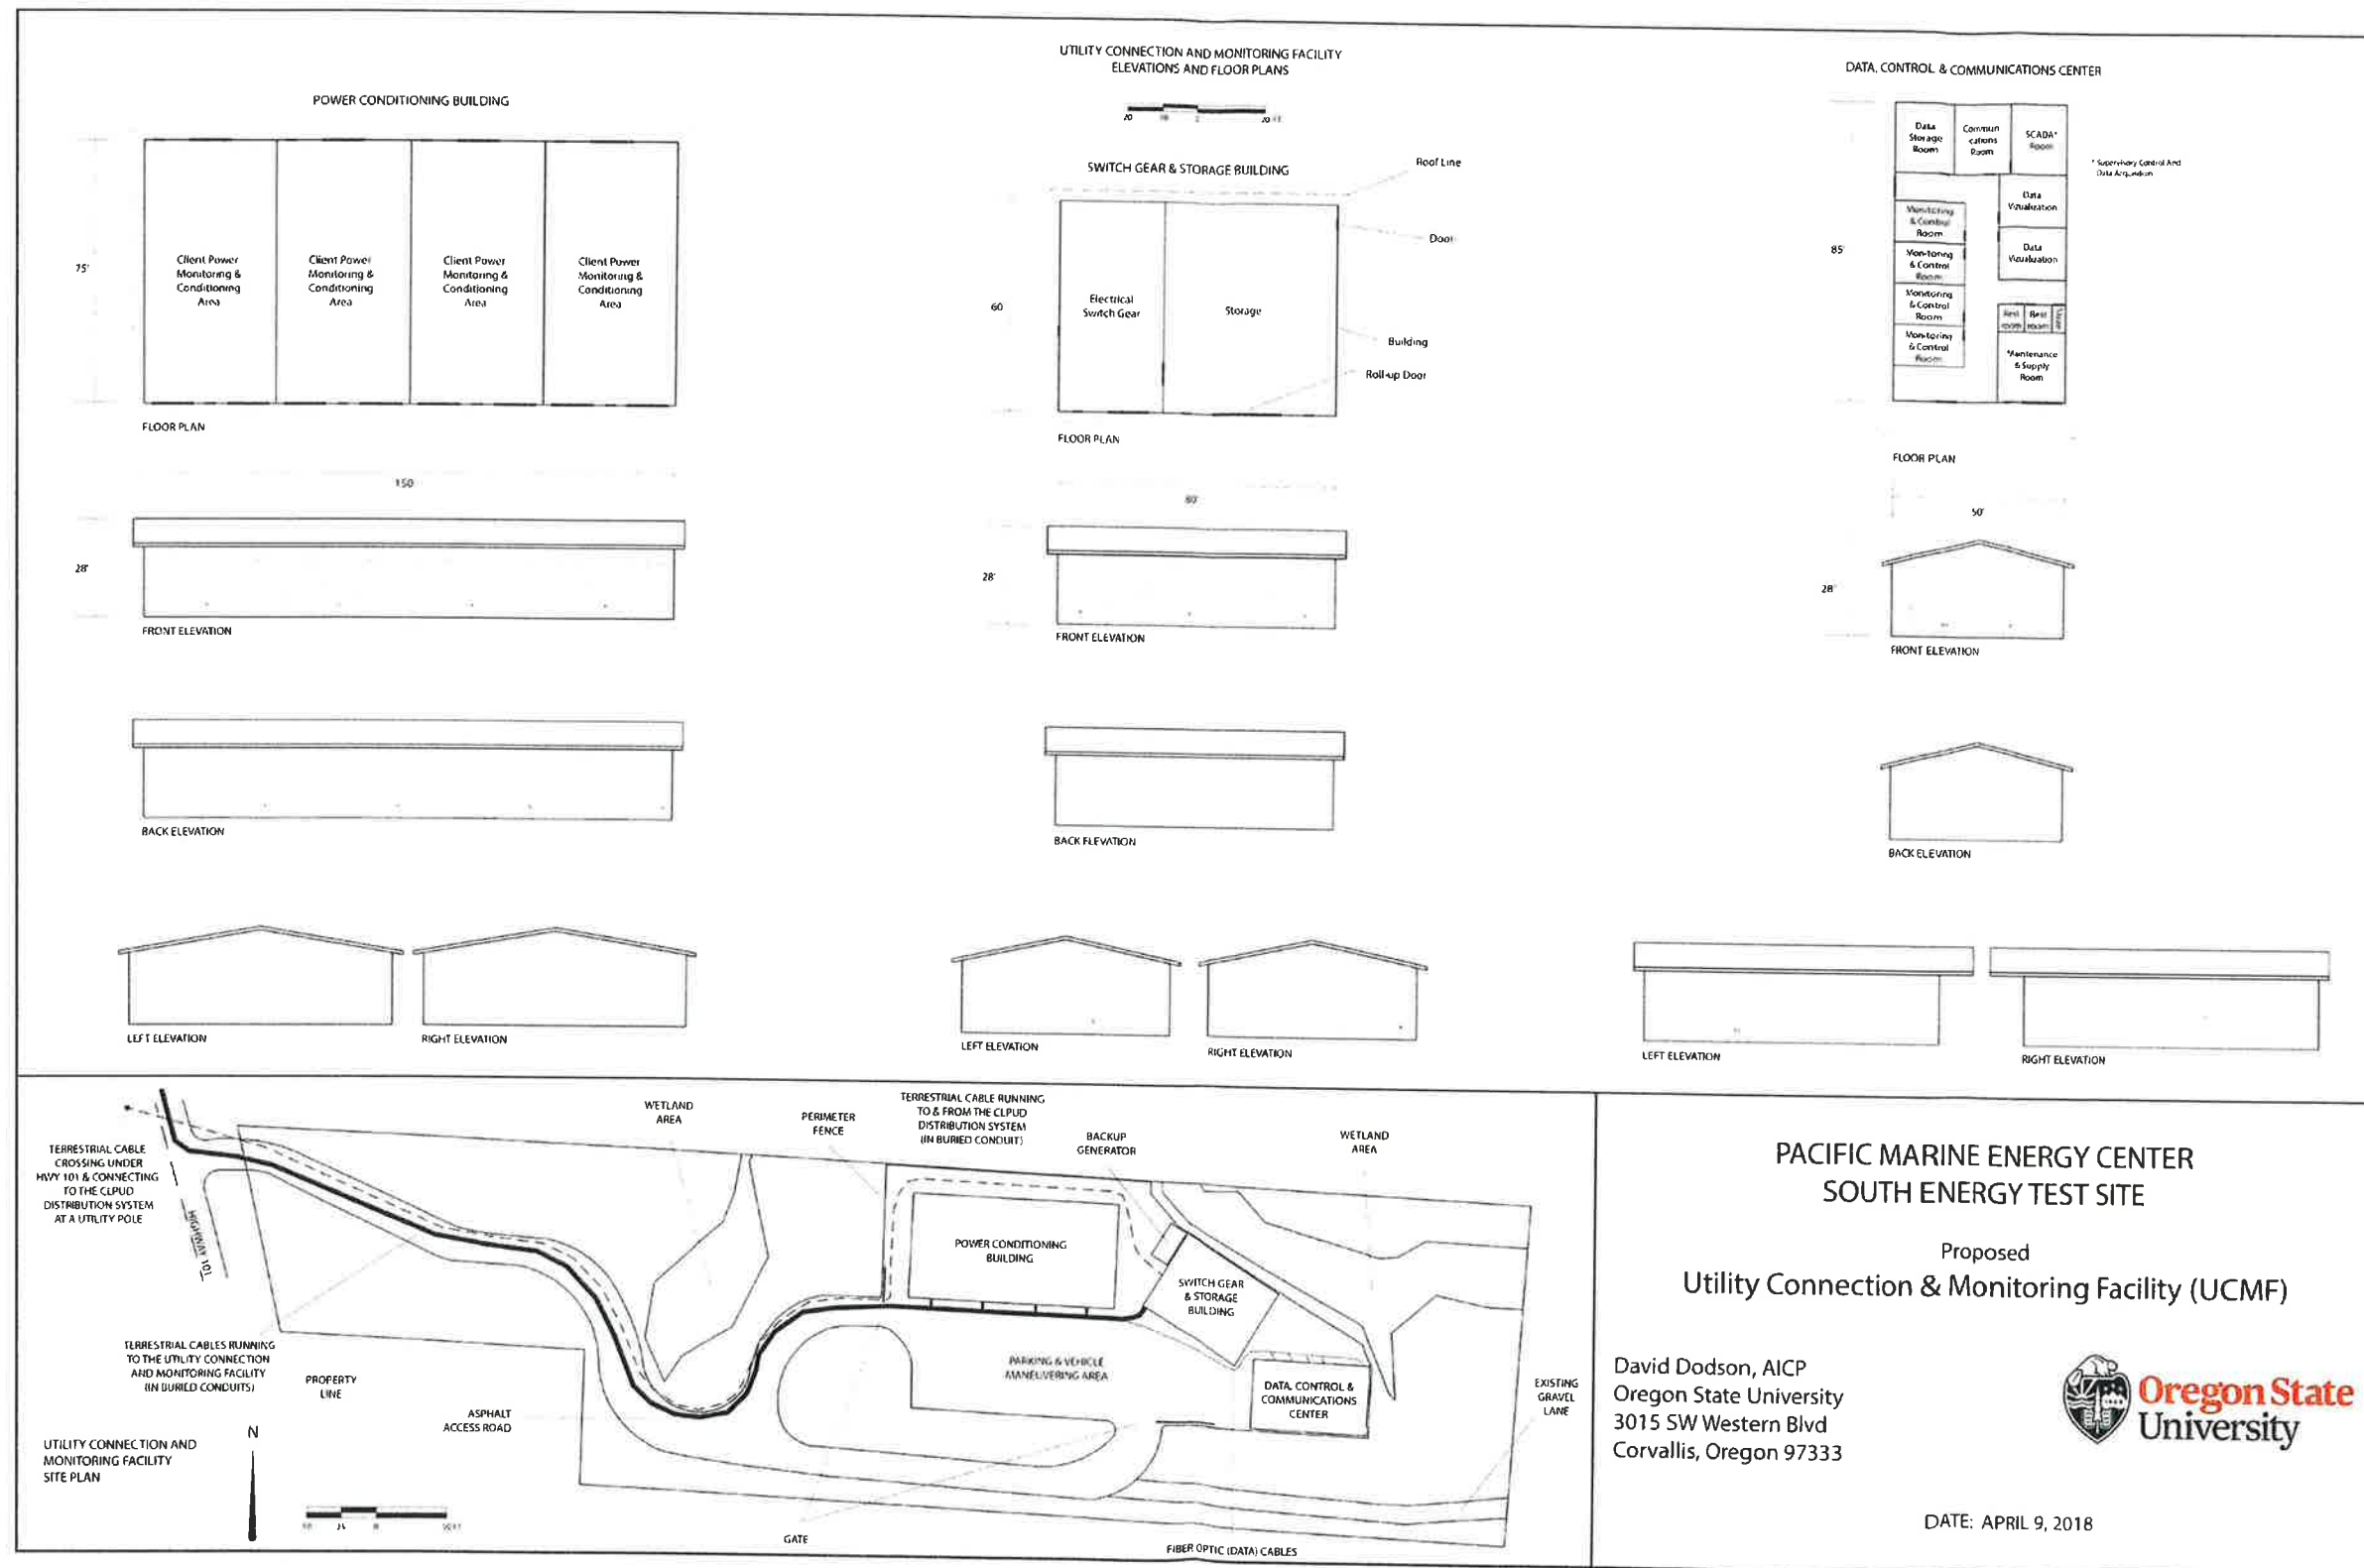

Proposed *PMEC-SETS* Utility Connection and Monitoring Facility site plan and elevations.